
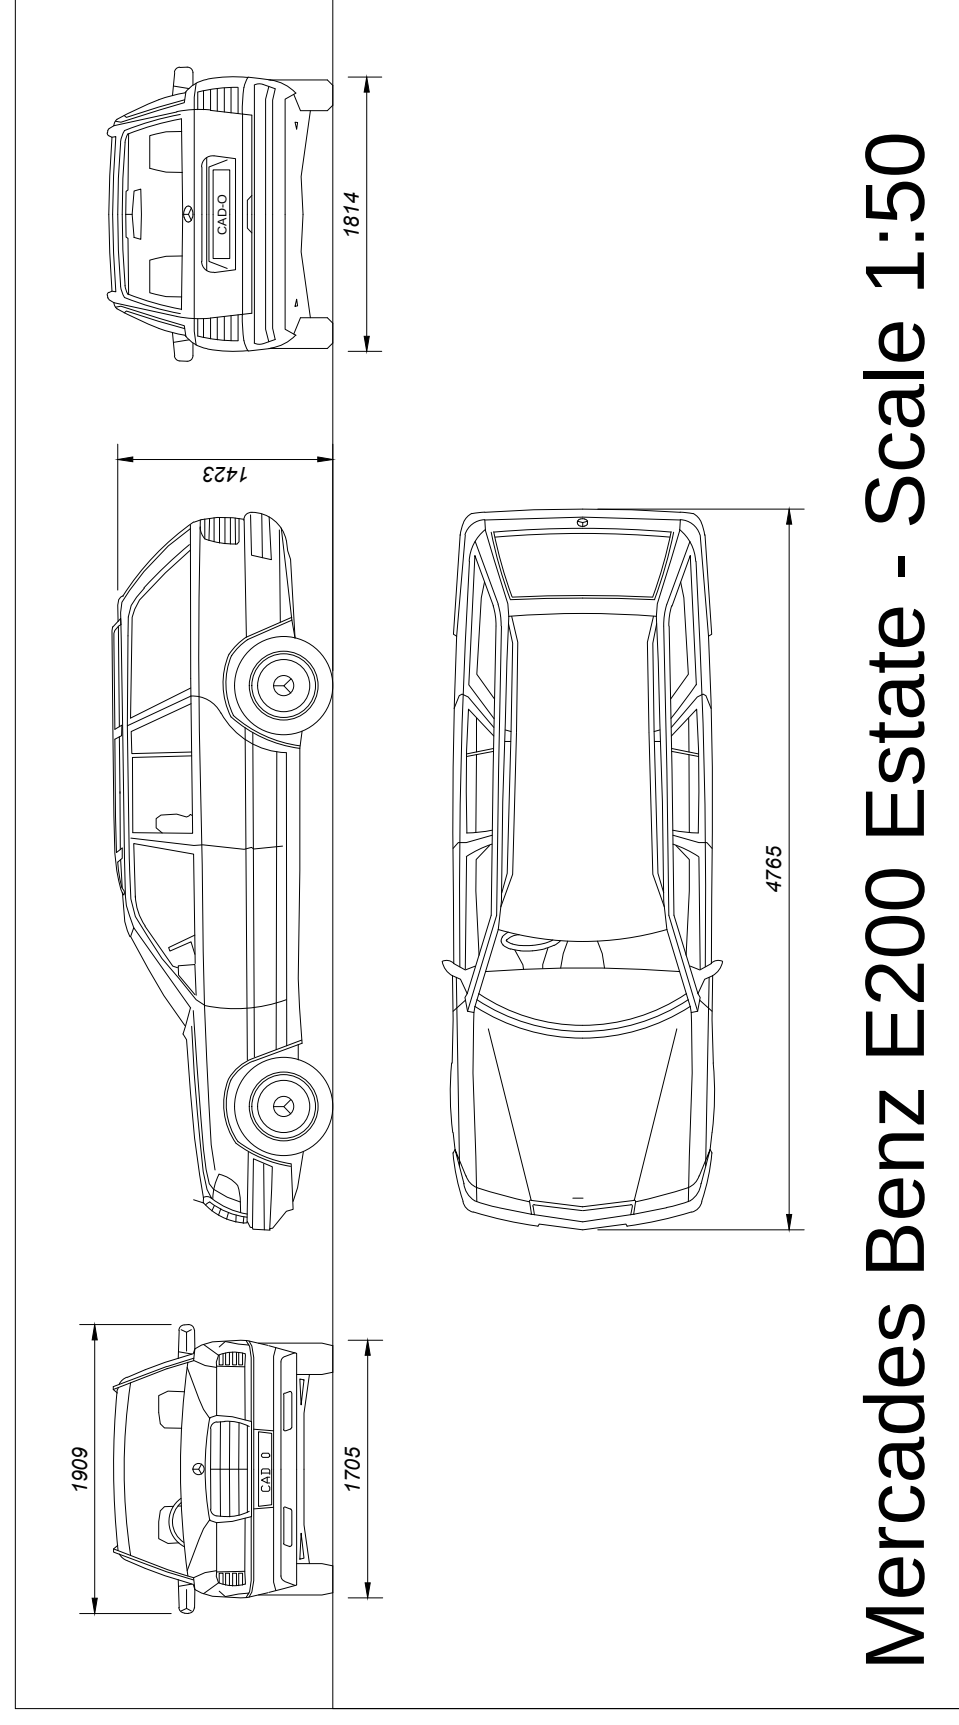


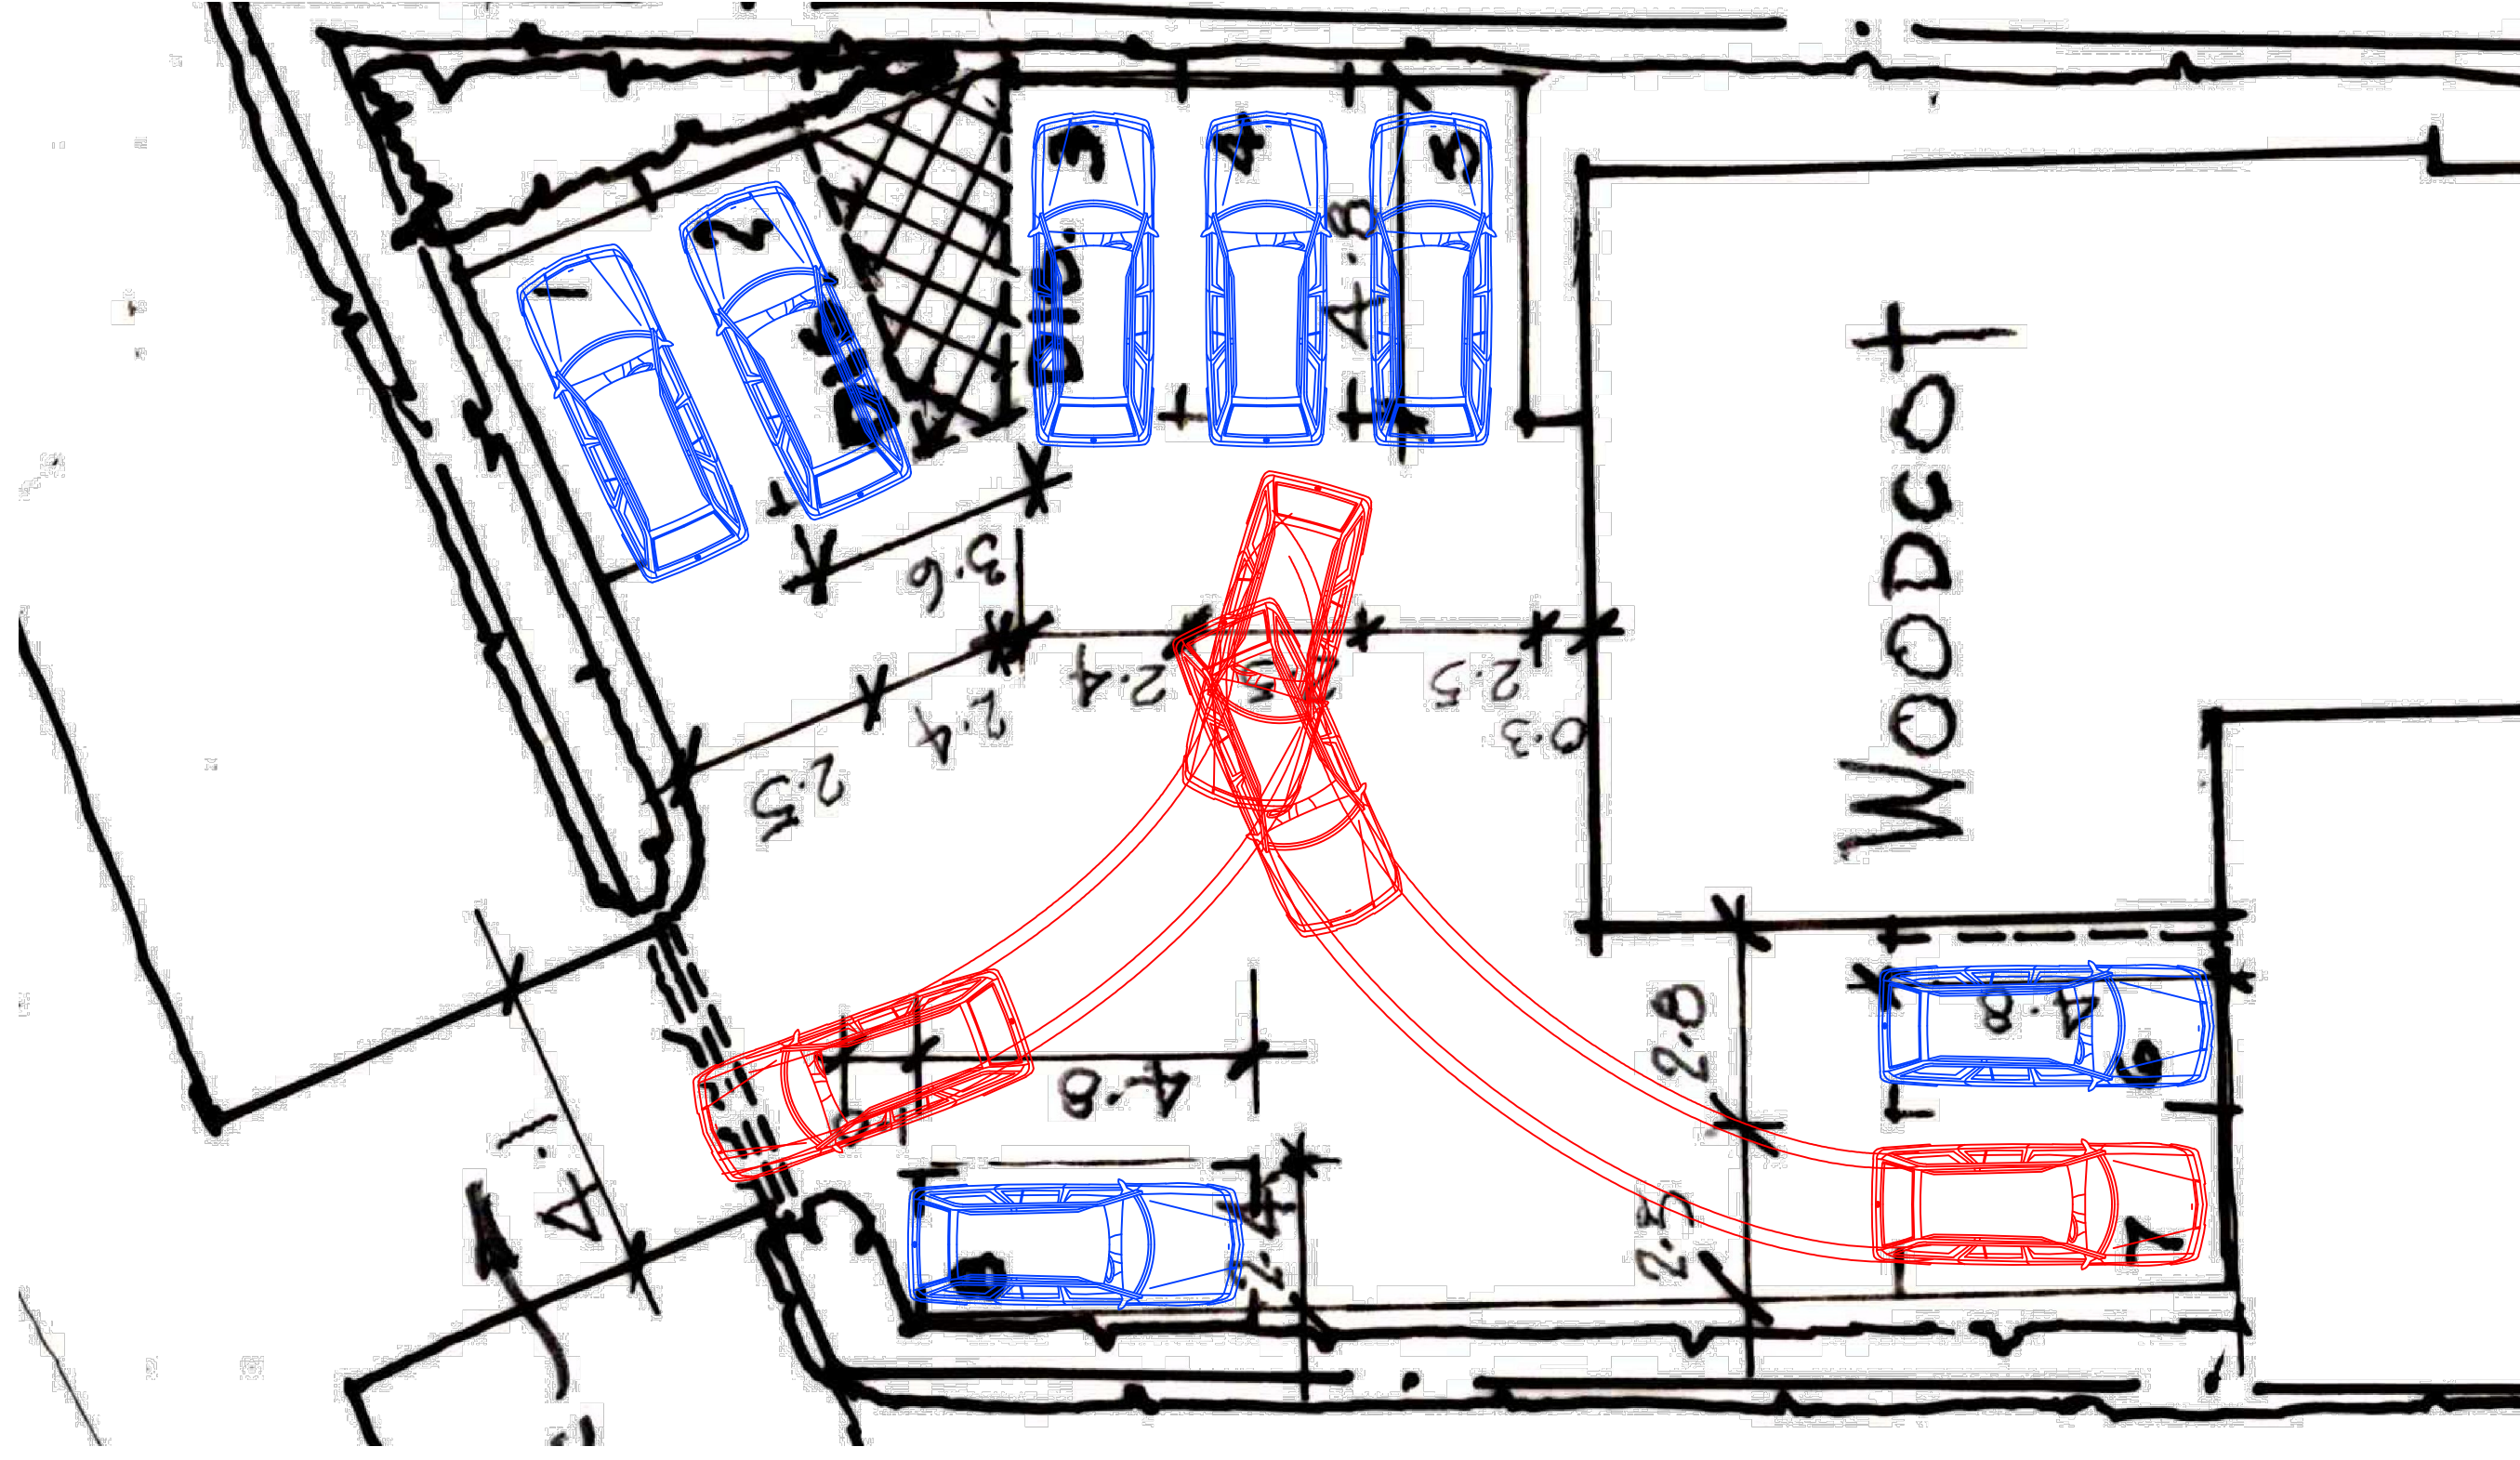

Drawing Revisions			
ISSUE	DATE	REVISION	BY
Rev A	28/03/23	Vertical profile box added	GS
General Notes This drawing is to be read in conjunction with the standard technical specification and other documentation as deemed necessary. SETTING OUT: All dimensions are taken from brickwork / blockwork face and plasterboard face of stud partitions			
Do Not Scale! All Dimensions Are in Millimetres Unless Otherwise Stated If in Doubt Ask!			
PROJECT: Woodcot Yokesford Hill, Belbins Romsey DRG TITLE: Spaces 7 & 8. Vertical Tracking			
JOB NO:	WYBR	DRG NO:	REV:
SCALE:	1:100 (A1)	TRWYB 003	A
DATE:	01/2023	DRN BY:	
		GWS	
		CKD BY:	
Drawing produced for: JOH DALE ARCHITECT LTD. Jon Dale RIBA 12 Crutched Way, Eastleigh, Hampshire, SO50 4NF Tel: 07797 575106 E-mail: jdale@architect@gmail.com This drawing is copyright ©			